



**MAIN FLOOR 3 BEDROOM PLAN**  
SCALE: 1/8" = 1'-0"

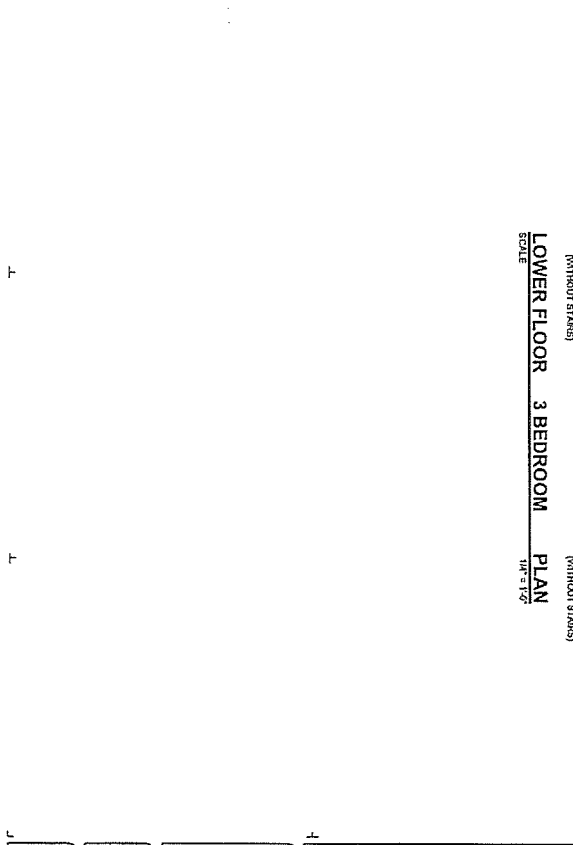

**UPPER FLOOR 3 BEDROOM PLAN**  
SCALE: 1/8" = 1'-0"

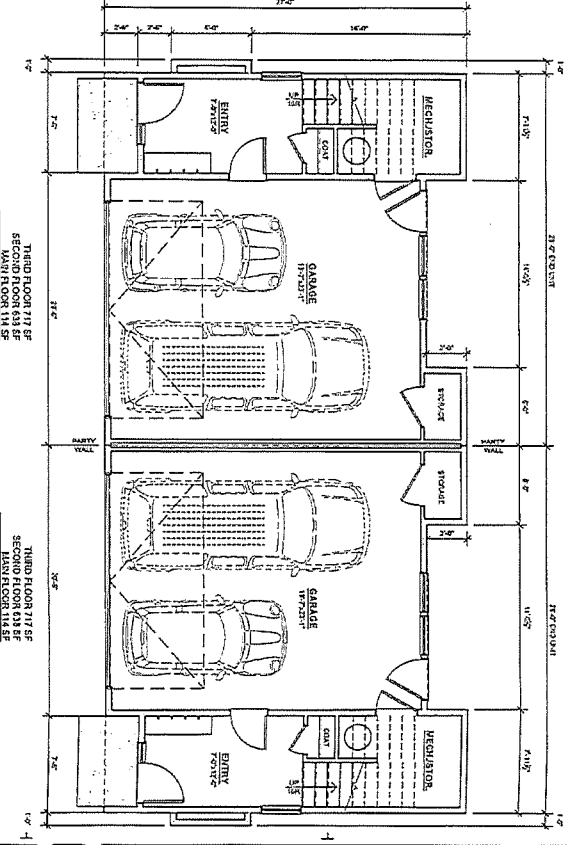

**LOWER FLOOR 3 BEDROOM PLAN**  


(WITHOUT STAIRS)

**A-111**

DATE: 10/15/18  
DRAWN BY: J. HARRIS  
CHECKED BY: J. HARRIS  
DATE: 10/15/18

**Glancey • Rockwell & Associates**  
Architecture • Planning  
595 S Americana Boulevard Boise, Idaho 83702  
(208) 345-0566 (208) 345-1718 Fax: (208) 387-0889  
office@grbplc.com

CDP 2018

**McCALL TOWNHOUSES**  
DUPLEX UNITS  
WASHINGTON STREET  
McCALL, ID 83638

REVISION	DATE	BY